


① FRONT ELEVATION: #9 & 13

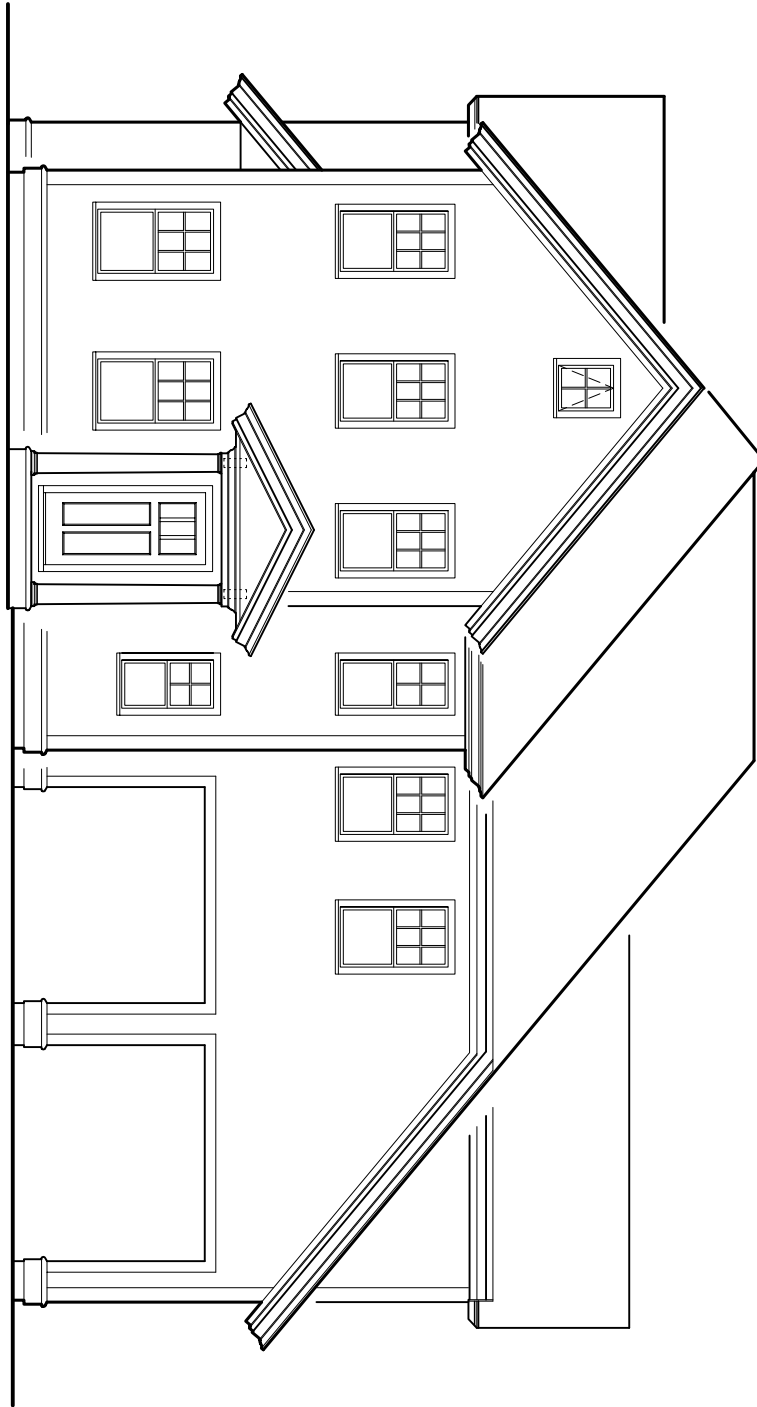

DATE:

PROJECT: Front Elevation: #13
 Shade Street
 Lexington, MA

NOTE: Dimensions are subject to change.
 They are approximate and for
 marketing purposes only.

Sally A. DeGan
 5 Raymond St.
 Lexington, MA 02421

voice 781-674-2100
 fax 781-674-2111

