


2

FRONT ELEVATION

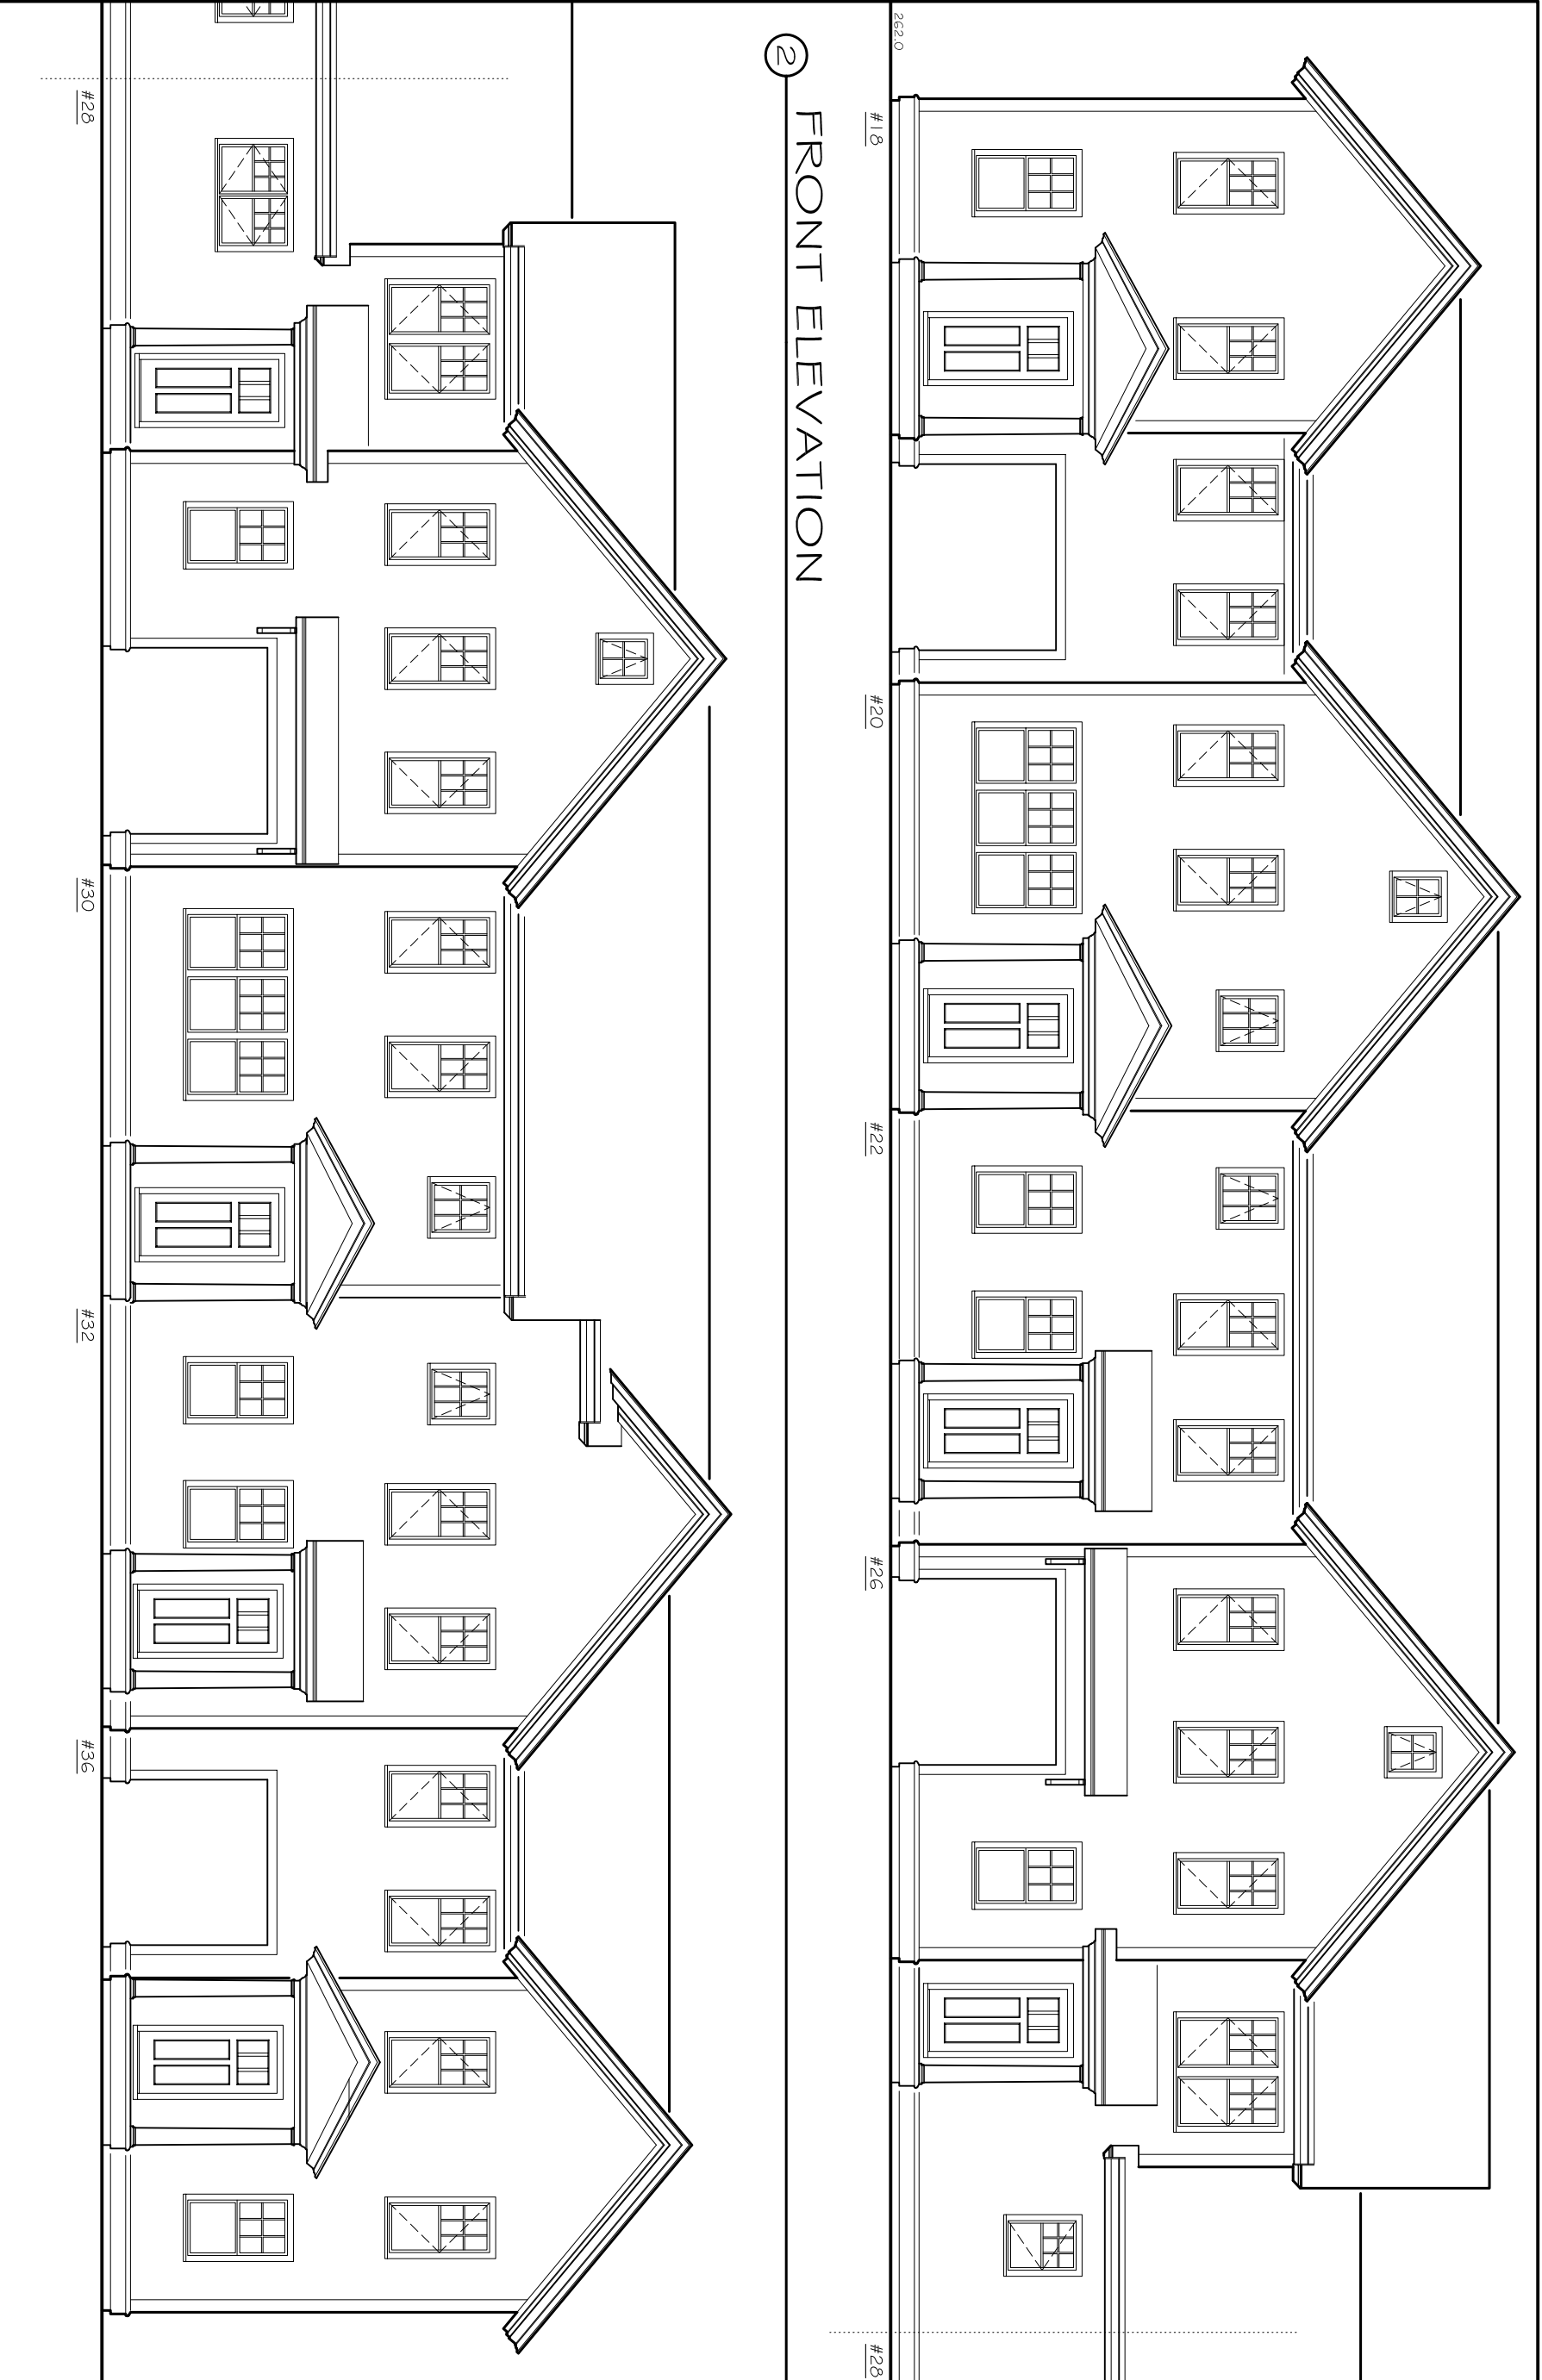

DATE:

PROJECT: Townhouses: #18-36  
Shade Street  
Lexington, MA

NOTE: Dimensions are subject to change.  
They are approximate and for  
marketing purposes only.

Sally A. DeGan  
5 Raymond St.  
Lexington, MA 02421

voice 781-674-2100  
fax 781-674-2111

